


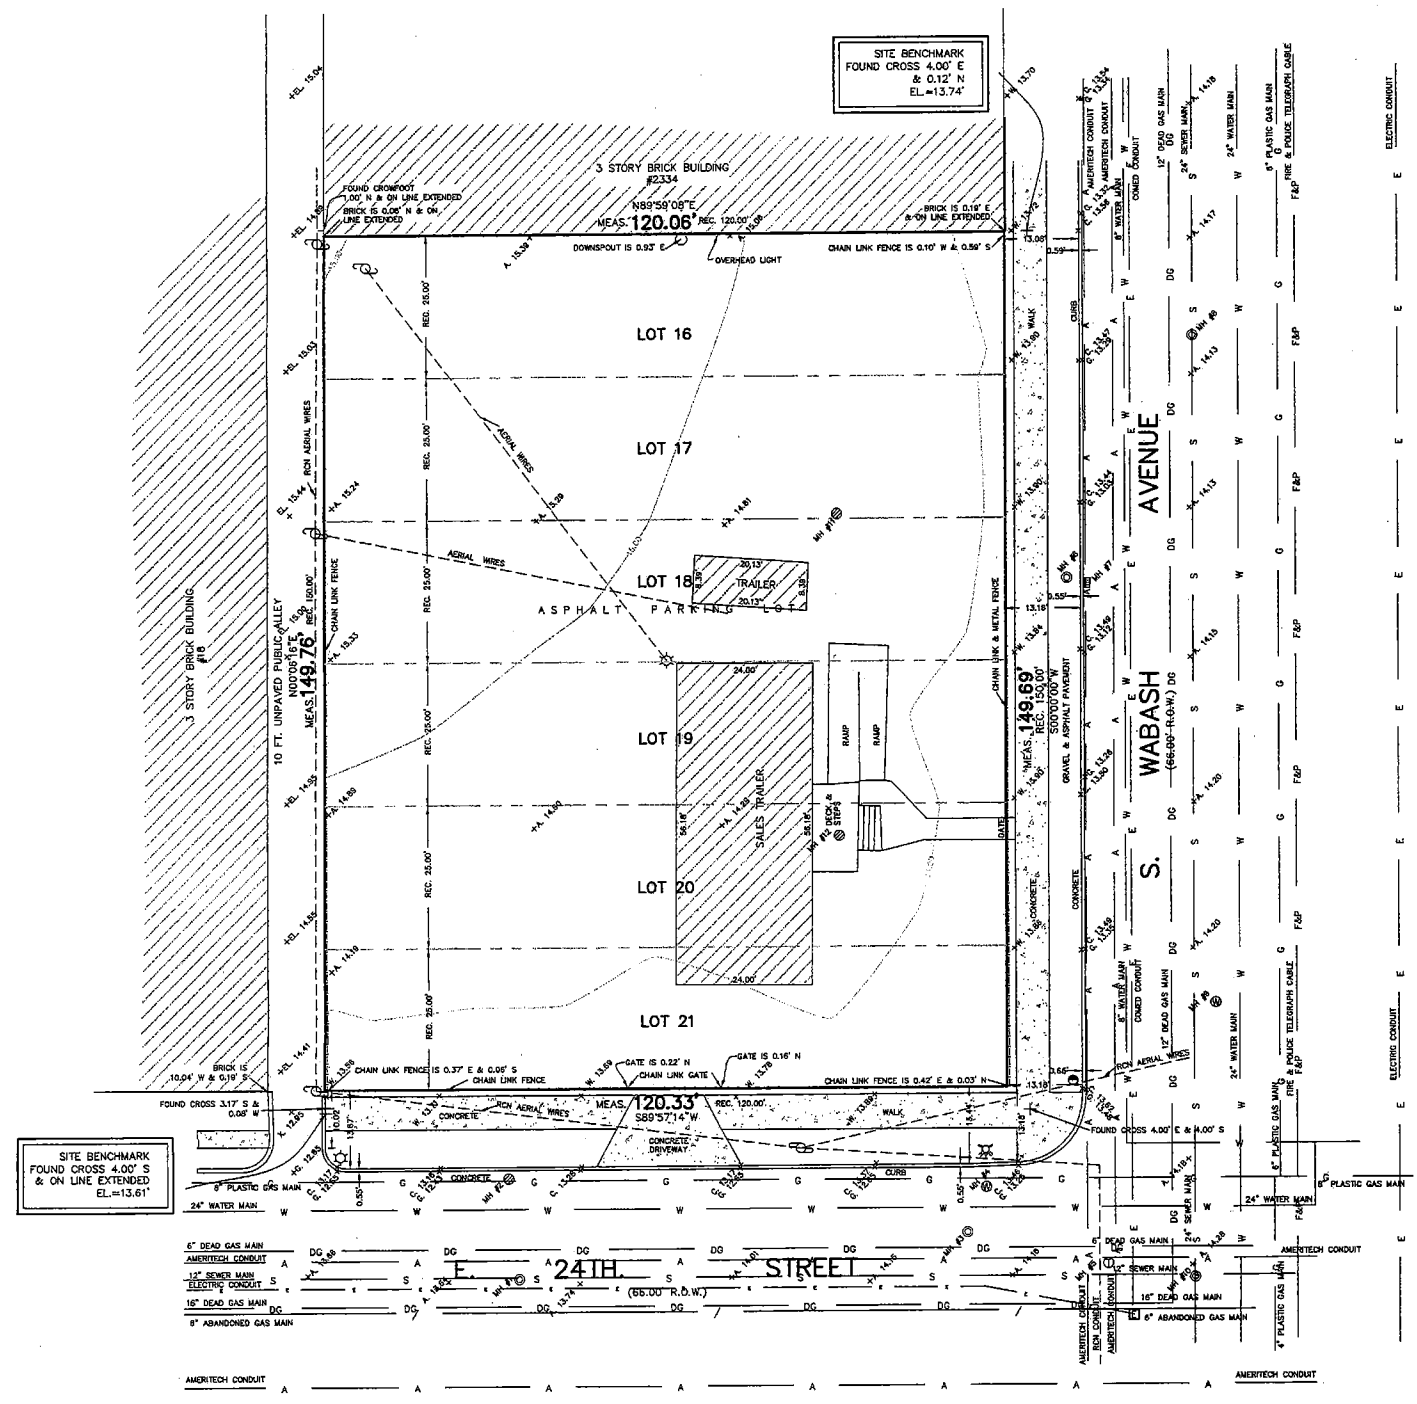


Lots 16 through 21 in Subdivision of Block 33 in the Canal Trustee's Subdivision of the West Half of Section 27, Township 39 North, Range 14 East of the Third Principal Meridian, in Cook County, Illinois, recorded September 04, 1848 ante-fire, rerecorded September 24, 1877, as Document 151615.

PROPERTY AREA=17,996 SQ. FT. OR 0.41 ACRES MORE OR LESS.



- Legend:**
- ⊙ Storm MH
  - ⊙ Storm CB
  - ⊙ Storm Inlet
  - ⊙ Storm Inlet
  - ⊙ San MH
  - ⊙ San Clean Out
  - ⊙ Water Valve Vault
  - ⊙ Water MH
  - ⊙ Water Buffalo Box
  - ⊙ Water Hand Hole
  - ⊙ Water Meter
  - ⊙ Water Fire Hydrant
  - ⊙ Telephone MH
  - ⊙ Telephone Vault
  - ⊙ Telephone Pedestal
  - ⊙ Public Telephone
  - ⊙ Combination Pedestal
  - ⊙ Utility Pole
  - ⊙ Electric Manhole
  - ⊙ Electric MH
  - ⊙ Electric Vault
  - ⊙ Electric Meter
  - ⊙ Electric Pad
  - ⊙ Electric Pedestal
  - ⊙ Electric Light Pole
  - ⊙ Electric Traffic Signal
  - ⊙ Electric Light Pole with Traffic Signal
  - ⊙ Electric Traffic Control Box
  - ⊙ Electric Traffic Vault
  - ⊙ Electric Ground Light
  - ⊙ Gas Buffalo Box
  - ⊙ Gas Hand Hole
  - ⊙ Gas Meter
  - ⊙ Gas Valve
  - ⊙ Gas MH
  - ⊙ Gas Vault
  - ⊙ Gas Buffalo Box
  - ⊙ Cable TV Pedestal
  - ⊙ Tree - Deciduous
  - ⊙ Tree - Evergreen
  - ⊙ Parking Meter
  - ⊙ Sign Post
  - ⊙ Mail Box
  - ⊙ Bumper Post
  - ⊙ Guy Anchor
  - ⊙ Soil Boring
  - ⊙ Unclassified Manhole
  - ⊙ Auto Sprinkler
  - ⊙ Hose Connection
  - ⊙ Fire Alarm
  - ⊙ Flag Pole
- A.=ASPHALT ELEVATION  
 GR.=GRAVEL ELEVATION  
 W.=WALK ELEVATION  
 X.=CONCRETE ELEVATION  
 C.=CURB ELEVATION  
 G.=GUTTER ELEVATION  
 EL.=ELEVATION

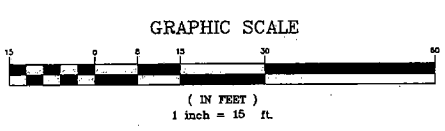

THE CITY OF CHICAGO BOARD OF UNDERGROUND UTILITIES HAS BEEN REQUESTED FOR YOUR SURVEY. THE RESULTS TO DATE ARE INDICATED BELOW. AS A CONVENIENCE TO YOU THE UTILITY DATA IS REVIEWED AND ADDED TO THIS PLAN AS IT IS RECEIVED. THESE RECORDS ARE THEN FORWARDED TO YOU. PLEASE BE AWARE THAT NO OTHER COPY OF THIS INFORMATION IS RETAINED.

DU# 30200

X - INVOLVED. H - NOT INVOLVED. BLANK - NOT RECEIVED.

- X 1. SRC (AMERITECH)
- X 2. AT&T BROADBAND
- X 3. BUREAU OF ELECTRICITY
- X 4. BUREAU OF STREETS
- X 5. BUREAU OF TRAFFIC
- X 6. BUREAU OF FORESTRY
- X 7. CDOT-QUALITY ASSURANCE
- X 8. CTA TRAFFIC
- X 9. CTA FACILITIES
- X 10. 21ST CENTURYTRON
- X 11. CHICAGO PARK DISTRICT
- X 12. COMED
- X 13. DEPARTMENT OF SEWERS
- X 14. DEPARTMENT OF WATER
- X 15. MCI WORLDWIDE (ATS)
- X 16. METROPOLITAN WATER RECLAMATION DISTRICT
- X 17. PEOPLES ENERGY
- X 18. LOOKING GLASS NETWORK
- X 19. COMCAST
- X 20. JO DECAUX
- X 21. LANESIDE TECH. CENTER
- X 22. LEVEL & COMMUNICATIONS
- X 23. EVELON THERMAL TECHNO.

MANHOLE	TYPE	IRIM ELEVATION	INVERT ELEVATION
1	UNCLASSIFIED	13.50	12 PIPE=2.83 E-W NO FLOW
2	CATCH BASIN	12.49	12 PIPE 1/2"=10.50 N
3	UNCLASSIFIED	13.80	12 PIPE=8.83 E-W 7/8"=10.33 N
4	WATER	13.80	10 PIPE=8.83 N-S
5	TELEPHONE	14.30	NOT APPLICABLE
6	UNCLASSIFIED	13.84	FLOODED
7	FILET	12.84	UNDER CAR
8	UNCLASSIFIED	14.12	24 PIPE=4.02 N-S
9	WATER	14.00	10" OF 30"=13.99 E
10	UNCLASSIFIED	14.30	24 PIPE=4.30 N-S
11	CATCH BASIN	14.34	12 PIPE=11.09 SE
12	CATCH BASIN	13.84	10 PIPE=11.09 NE